


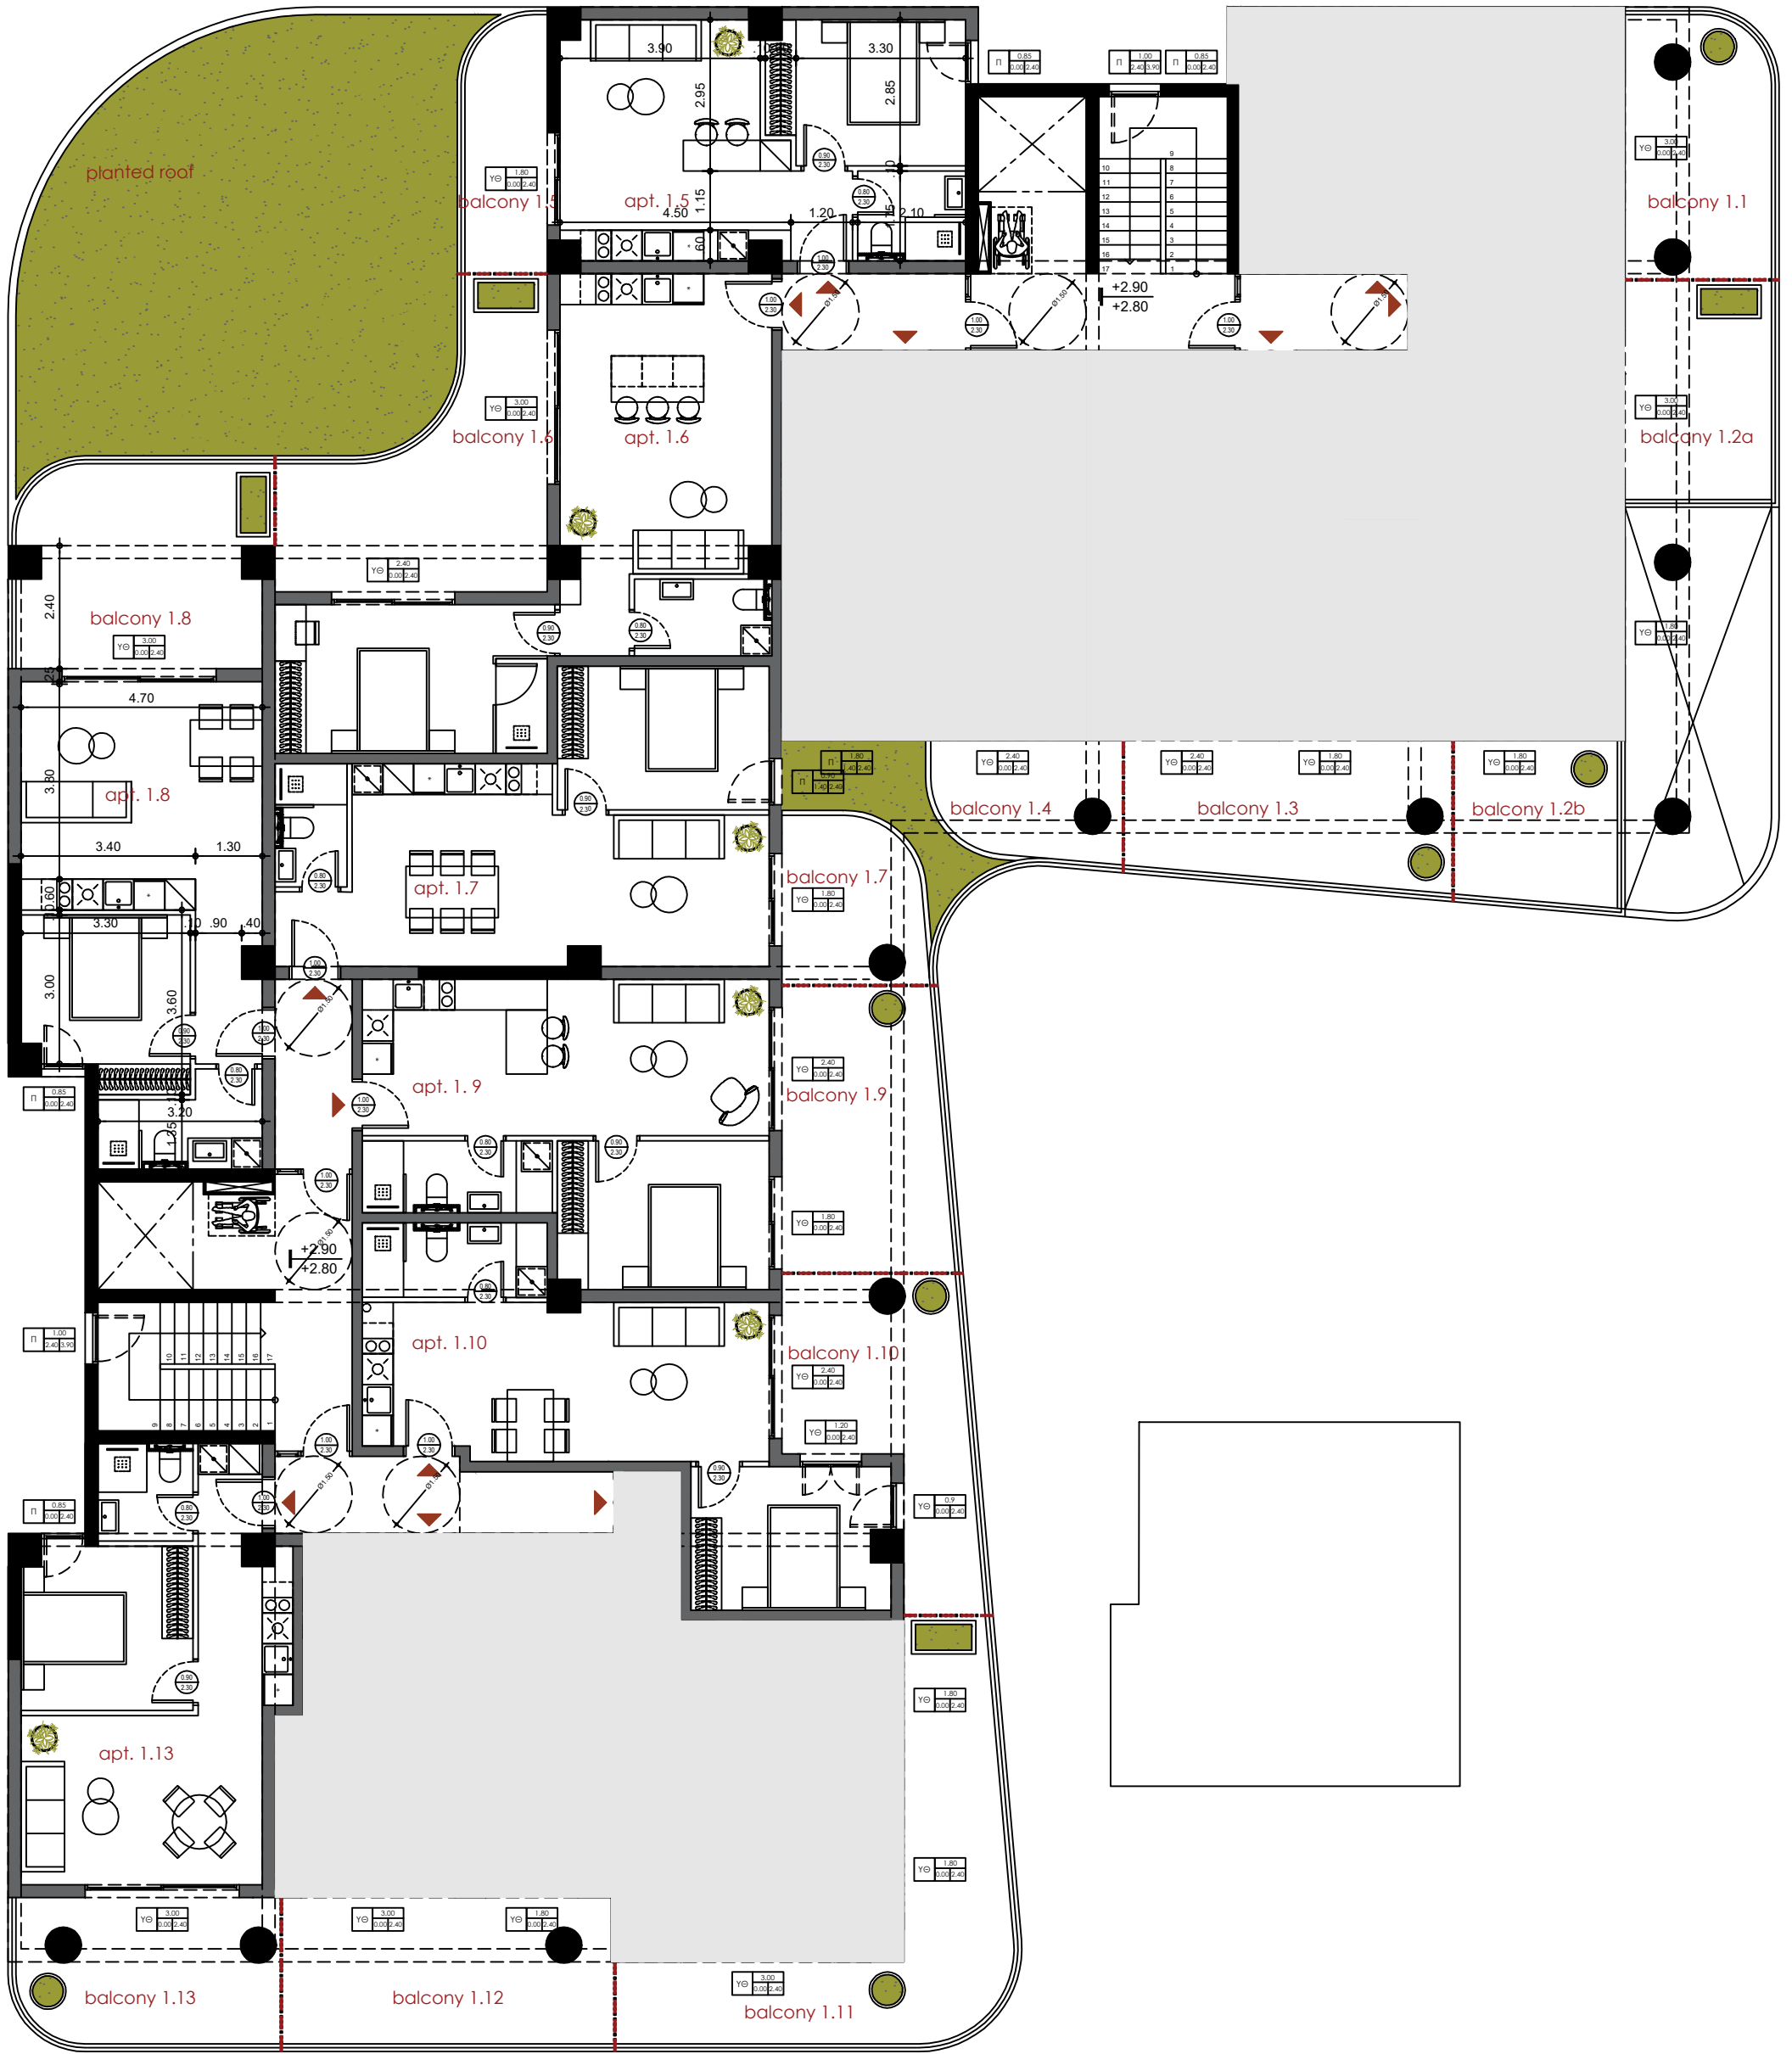

1st FLOOR PLAN

SCALE 1:125

