


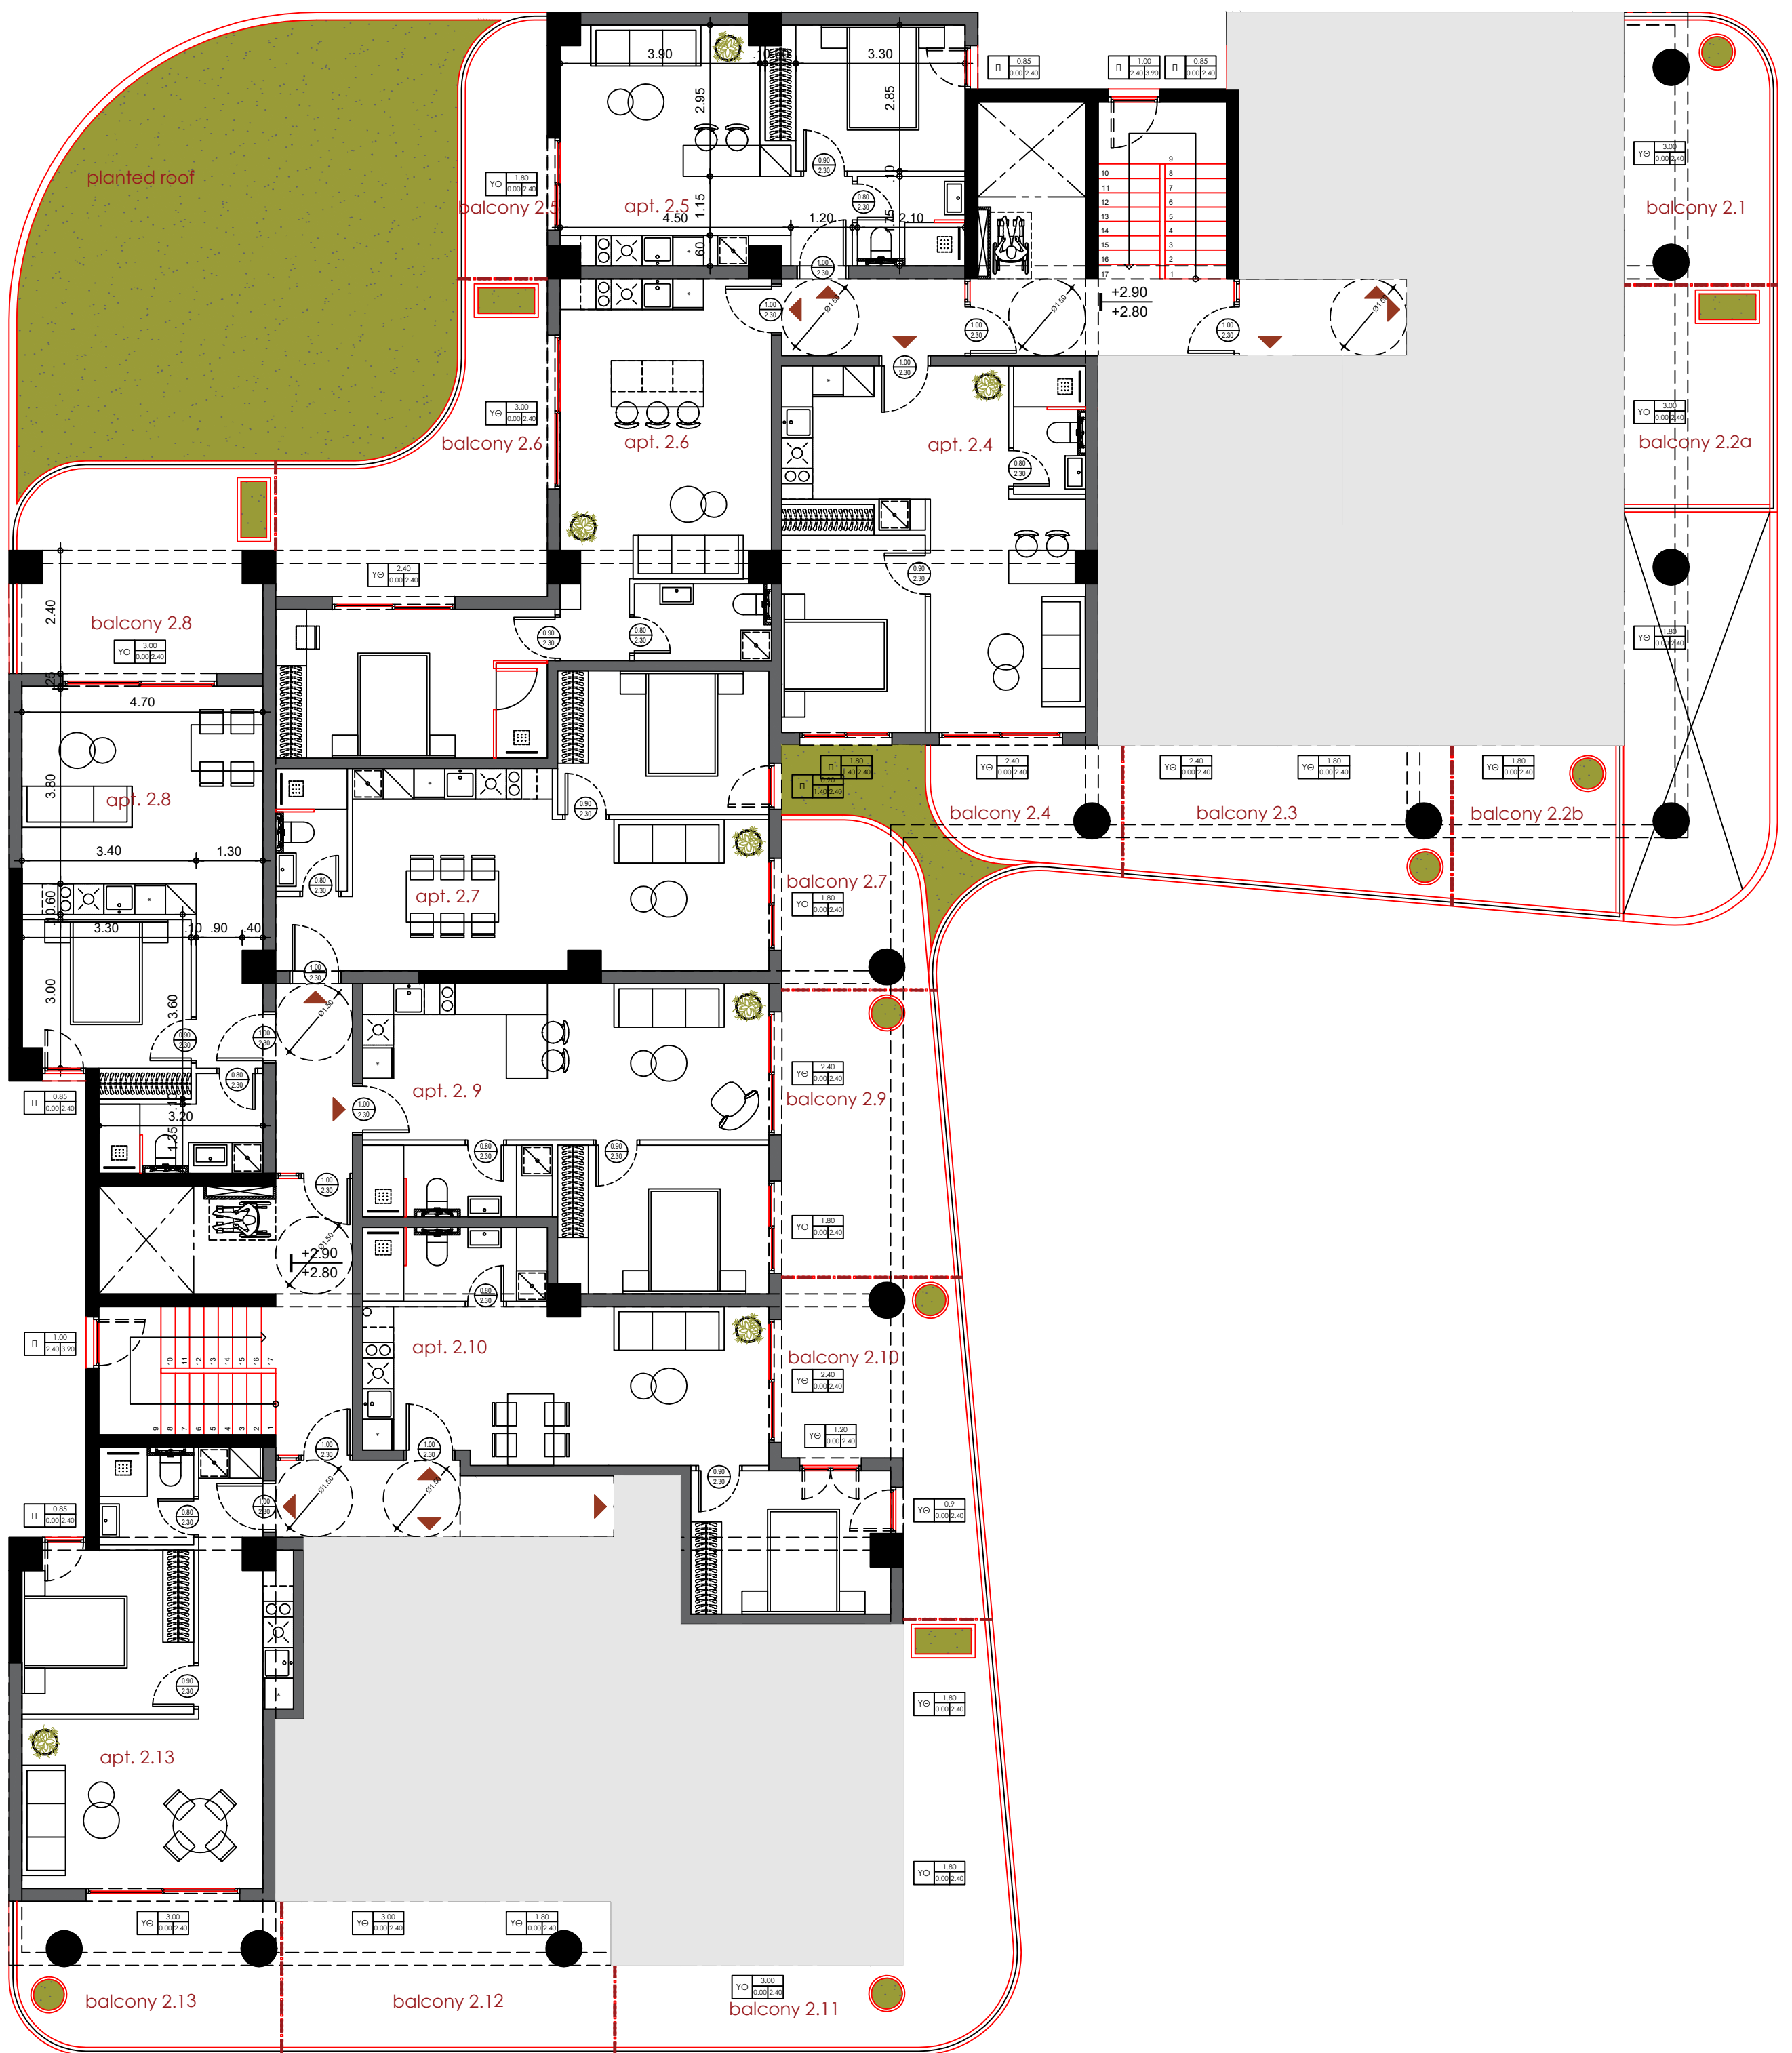

2nd FLOOR PLAN

SCALE 1:100

0 1 2 5 10

