


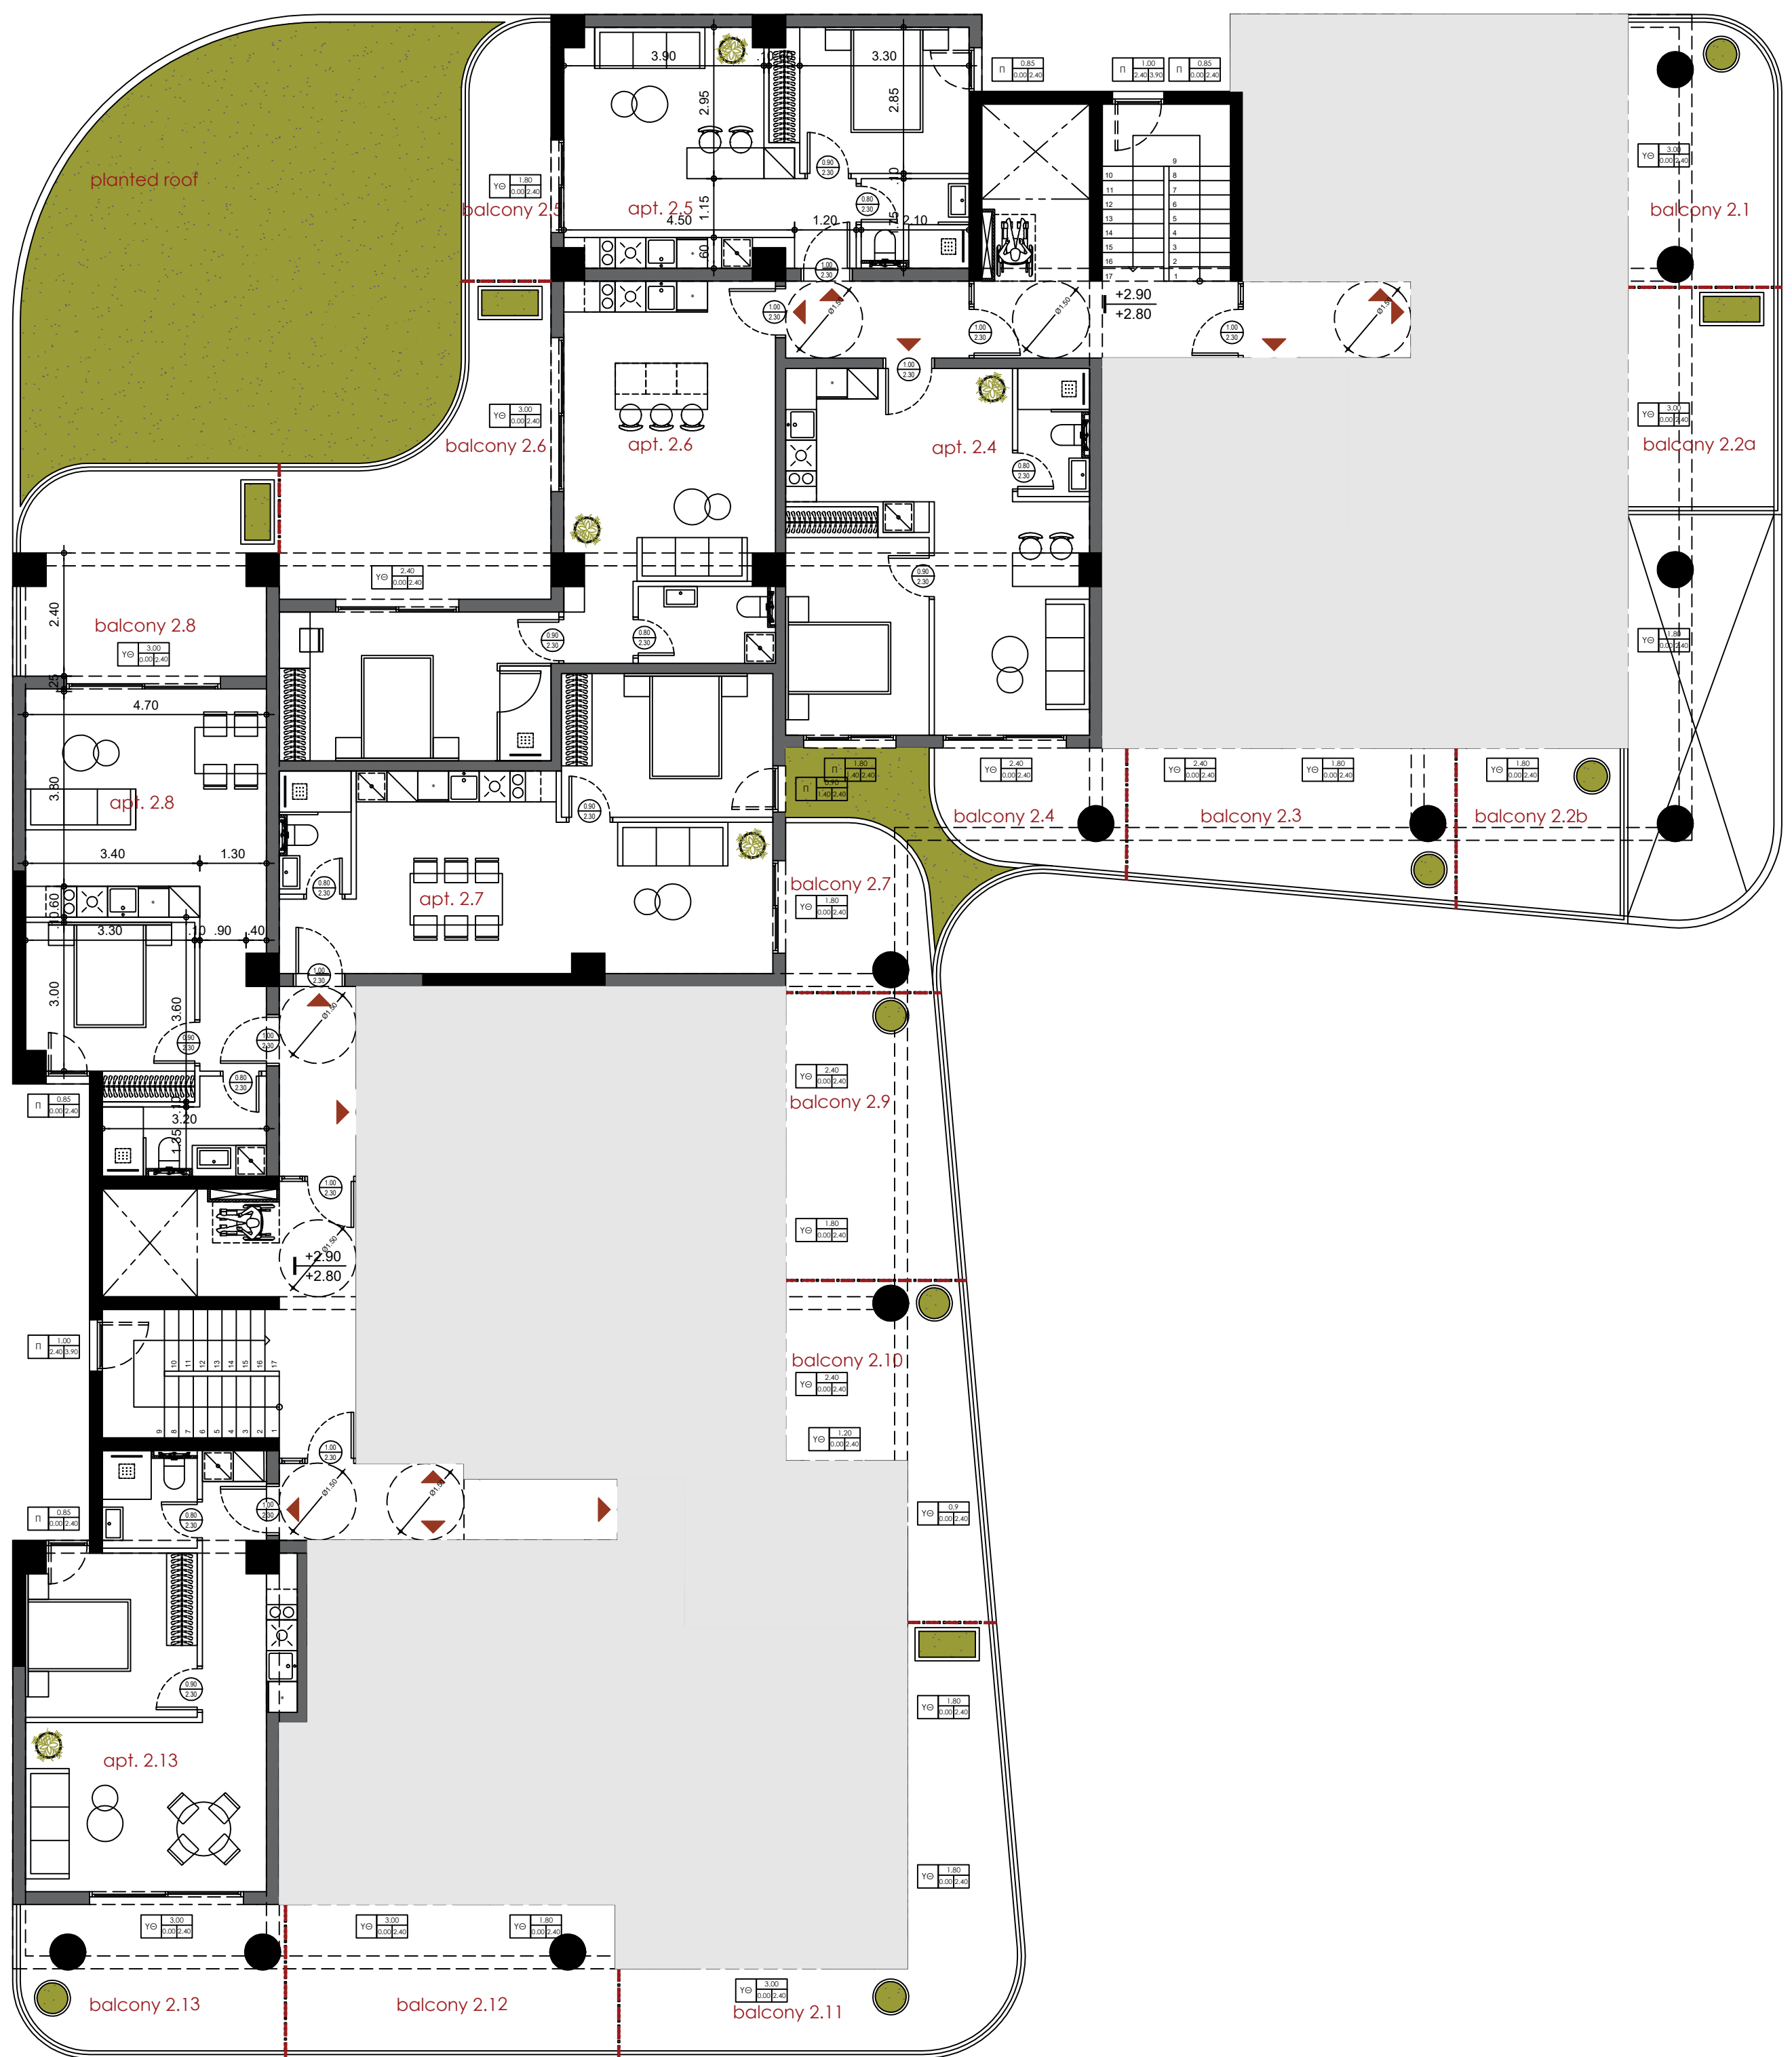

2nd FLOOR PLAN

SCALE 1:100

