


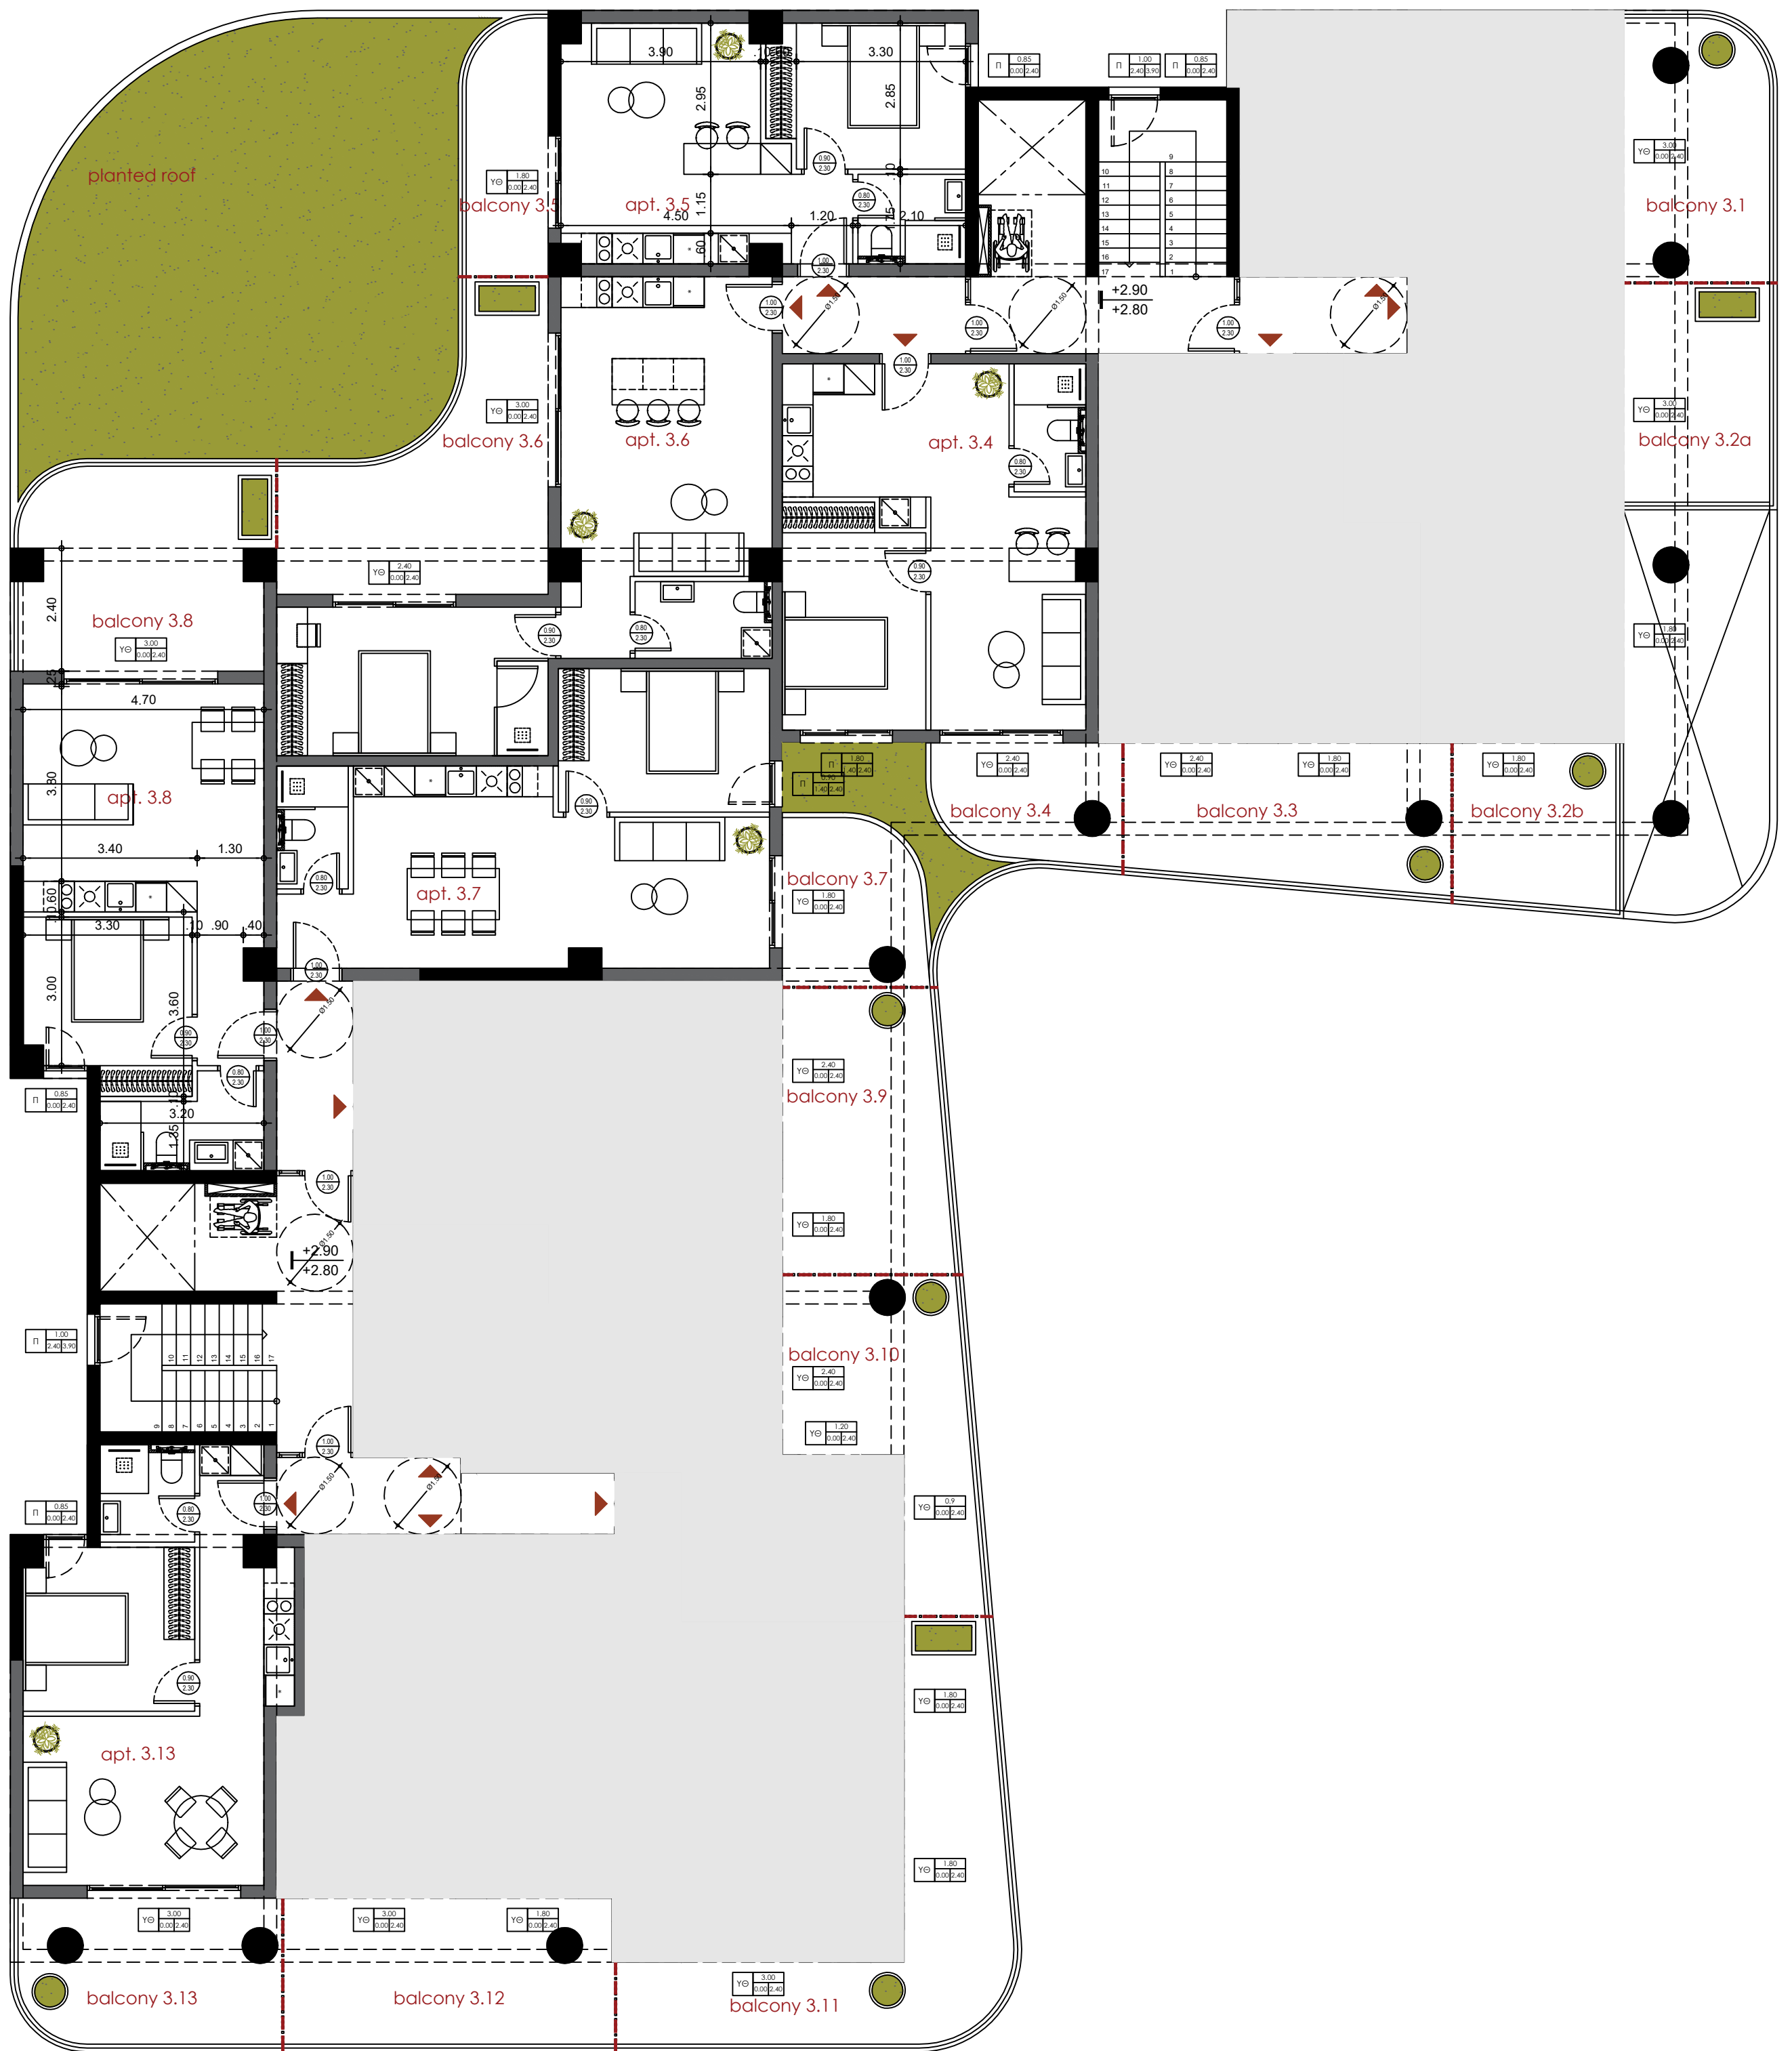

3rd FLOOR PLAN

SCALE 1:100

