


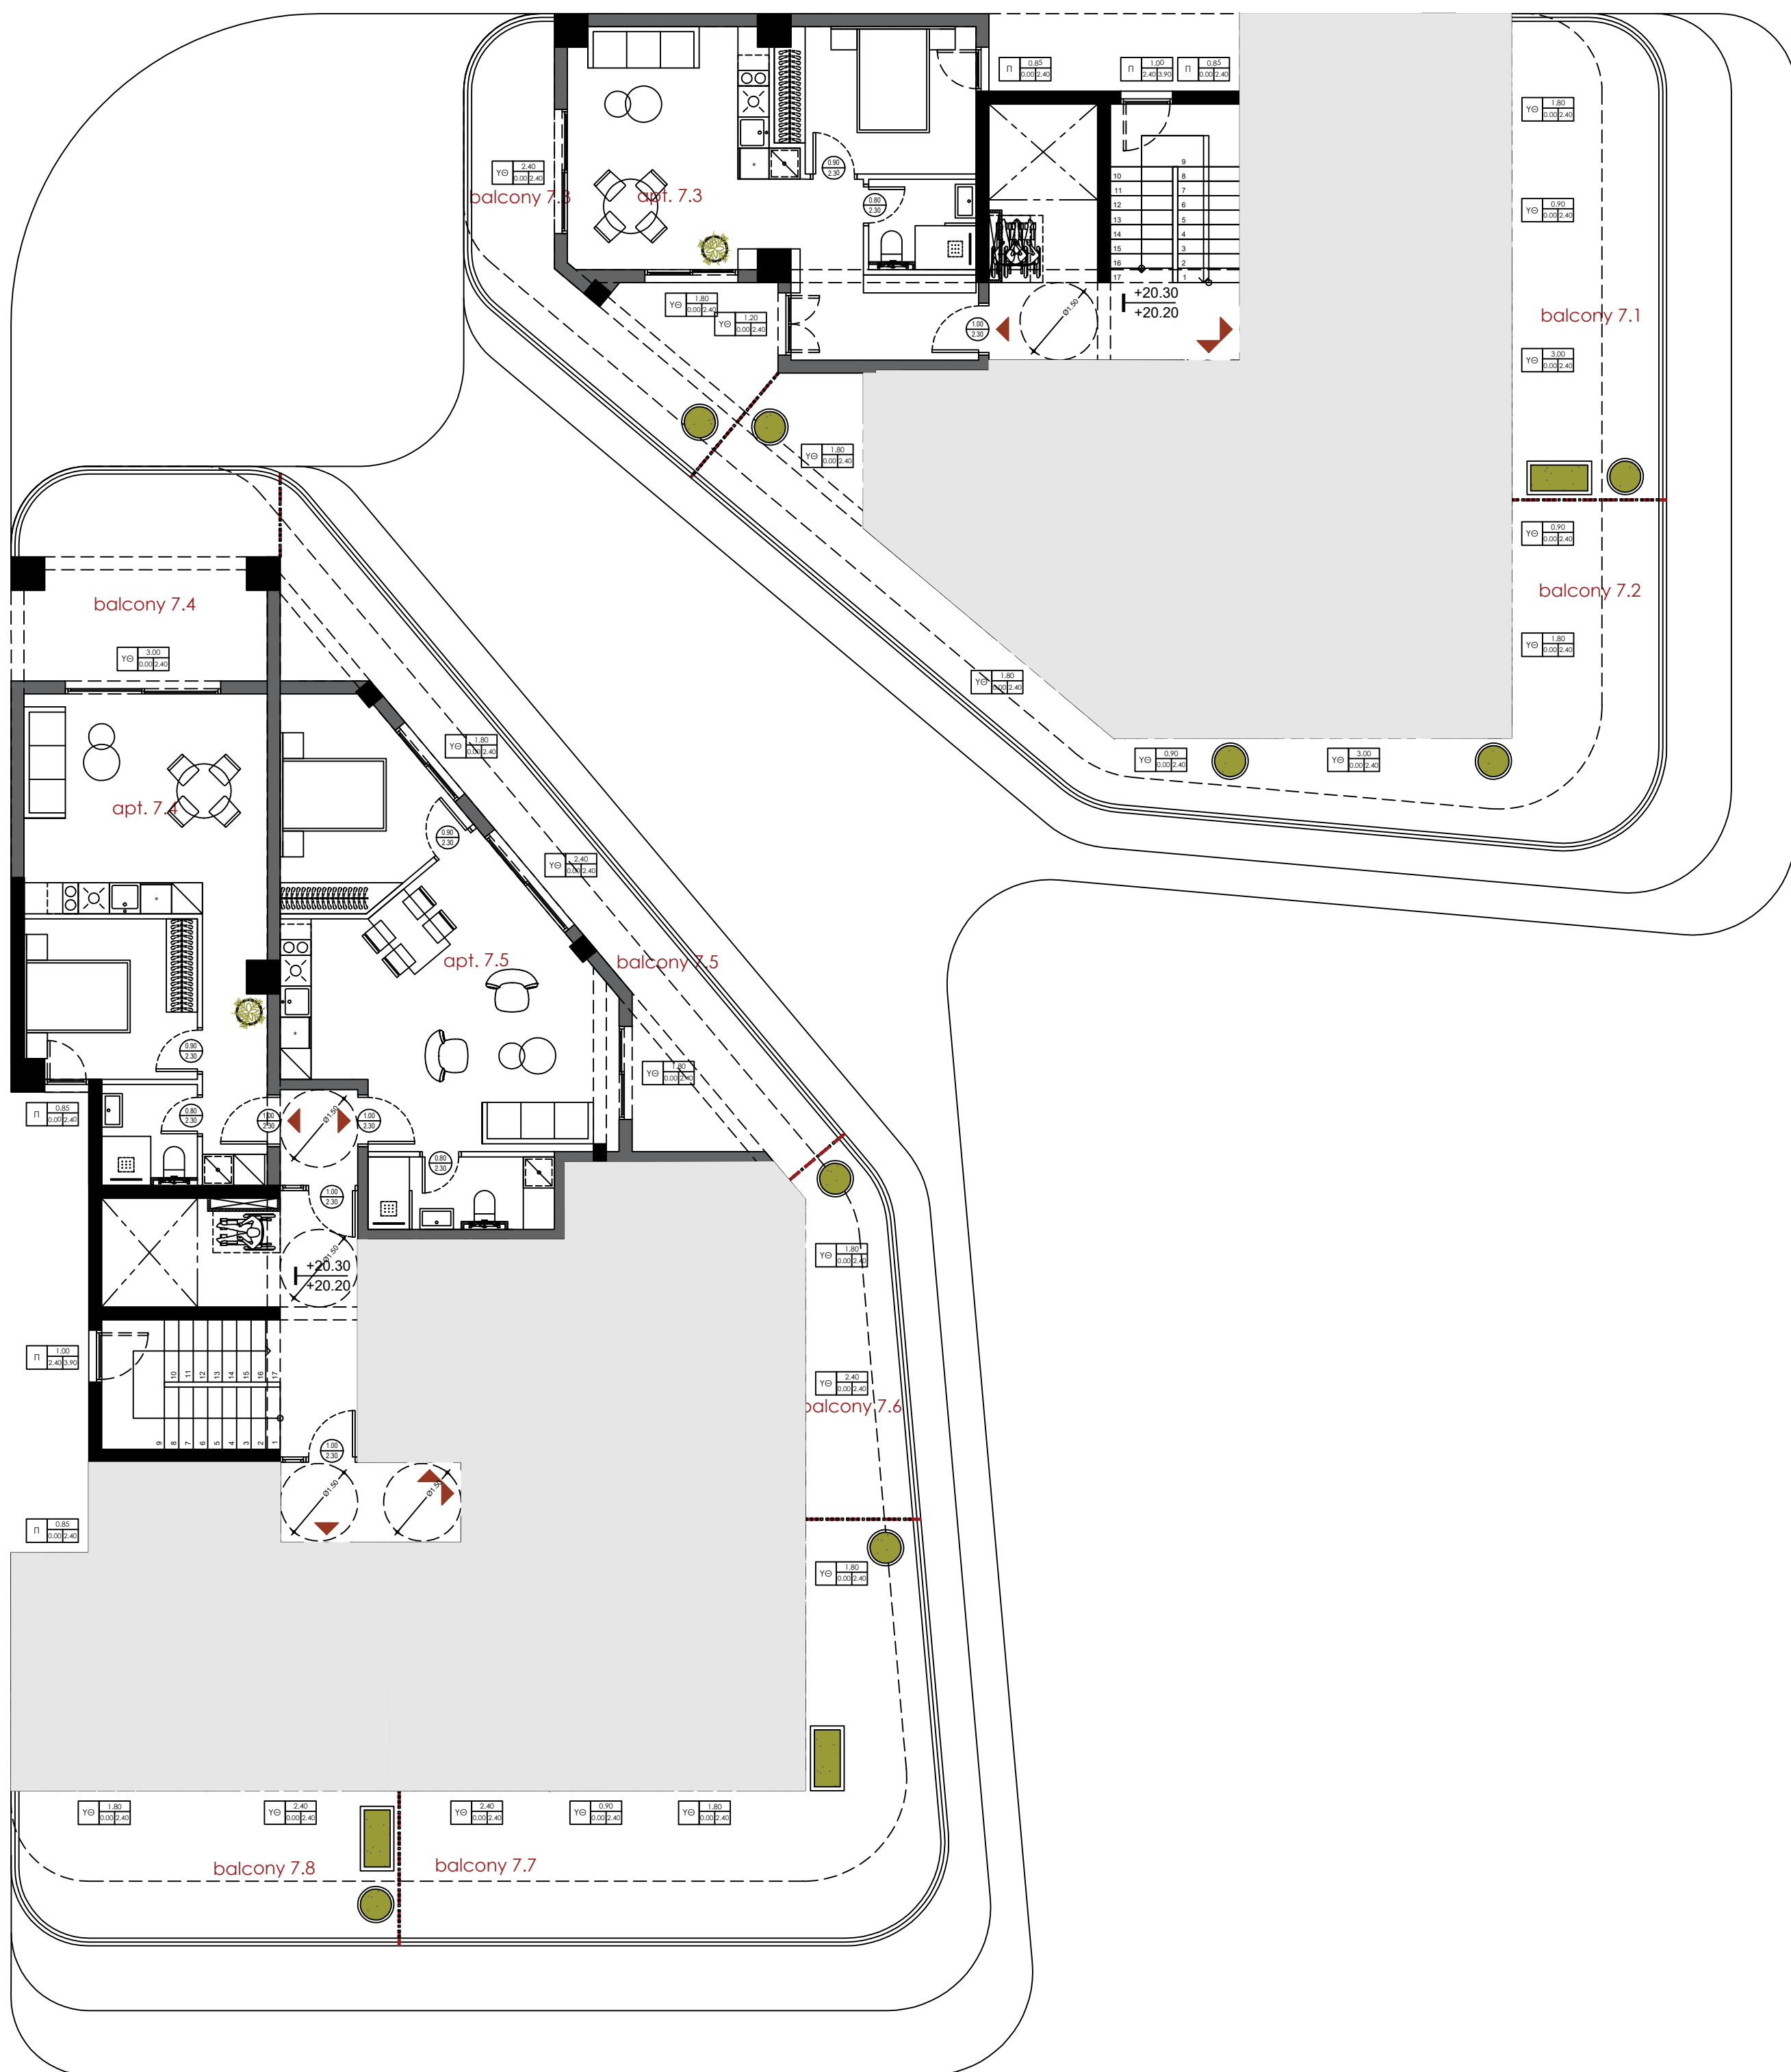

7th FLOOR PLAN

SCALE 1:100

